



12/26/2007 8:47 AM


COPYRIGHT 2007 JOHN RATHER, ARCHITECT. THESE DRAWINGS MAY NOT BE ALTERED OR USED FOR ANY PURPOSE WITHOUT THE WRITTEN PERMISSION OF JOHN RATHER, ARCHITECT.

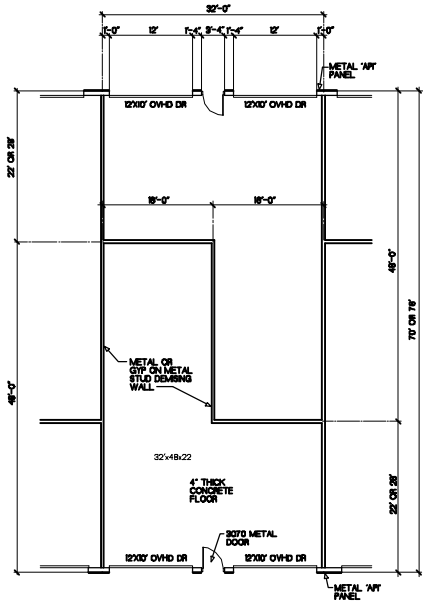


32' Wide 'L' Shaped x 70' or 76'  
SCALE 1/8" = 1'-0"

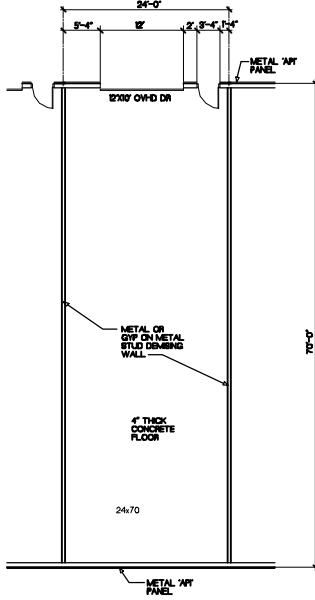

24' Wide x 70'  
SCALE 1/8" = 1'-0"

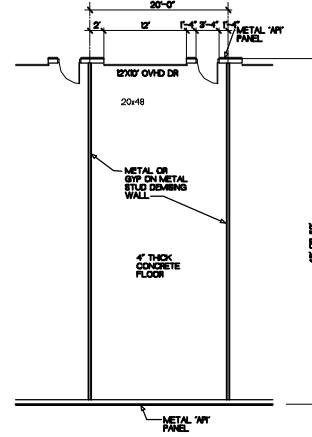

20' Wide x 48' or 50'  
SCALE 1/8" = 1'-0"

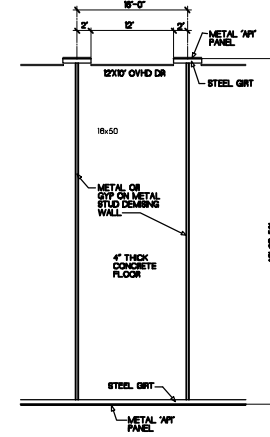

16' Wide x 48' or 50'  
SCALE 1/8" = 1'-0"

- NOTES  
THE FOLLOWING WILL BE INCLUDED IN EACH UNIT:
1. LIGHTING
  2. POWER OUTLETS
  3. POWER PANEL, METERED SEPARATELY FOR EA. UNIT
  4. UNIT HEATER, GAS FIRED
  5. GAS TO UNIT HEATER METERED SEPARATELY FOR EA. UNIT
  6. NO WATER
  7. METAL OR GYPSUM BOARD SEPARATING PARTITIONS
  8. 12" x 7" METAL OVERHEAD DOOR
  9. 4" THICK CONCRETE FLOOR
  10. 1" x 1" SLAT ROOF
  11. 2" THICK WY PANEL AT EXTERIOR
  12. TELEPHONE OUTLET
  13. COMPUTER/INTERNET OUTLET

PROJECT  
Personal Warehouses  
175 South 5200 West  
Salt Lake City, Utah

OWNER

DATE PLOTTED  
Wednesday, December 26, 2007  
1:28 PM

DRAWN BY  
JDR

CHECKED BY

PROJECT NUMBER  
99232298

CADD FILE LOCATION  
C:\Drawings\KBR\Personal Warehouse Rev-3

DATE PROJECT BEGAN  
13 Nov 2007



KBR Construction, Inc.  
3427 South 6700 West  
Tropic, Utah 84606  
PHONE 801-552-7828  
FAX 801-552-2822

**Rather**

COMMERCIAL  
INDUSTRIAL  
ARCHITECTURE  
P.O. BOX 188  
MIDWAY, UTAH  
84049  
801-222-2828  
FAX 435-637-0477  
john@ratherarchitects.com

SHEET TITLE

**Floor Plans and Elevation**


REVISION

Original: 18 Dec 2007

Rev A: 20 Dec 2007, Owner Change

SHEET NUMBER

**A.1**

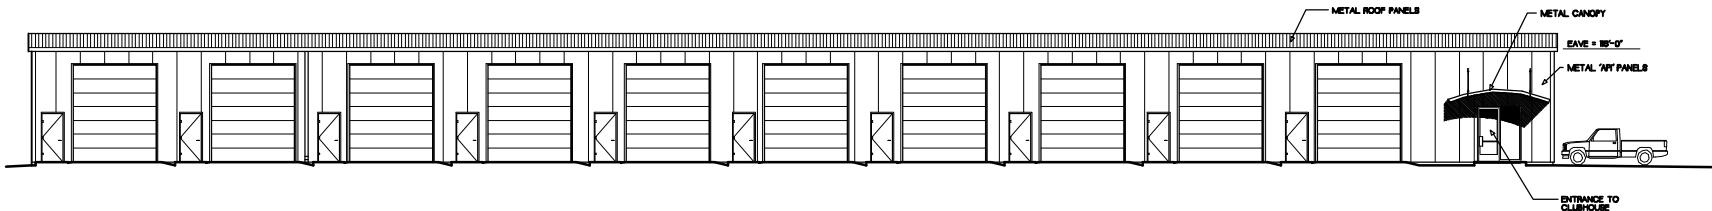

Elevation of Building No. 1  
SCALE 1/8" = 1'-0"